


IN CONFORMITY WITH DIN 19 643-1,
TREATMENT OF SWIMMING AND BATHING POOL WATER
- OVERFLOW CHANNEL AT ALL SIDES OF THE POOL
- MAXIMAL LEVEL DIFFERENCE ± 2 mm

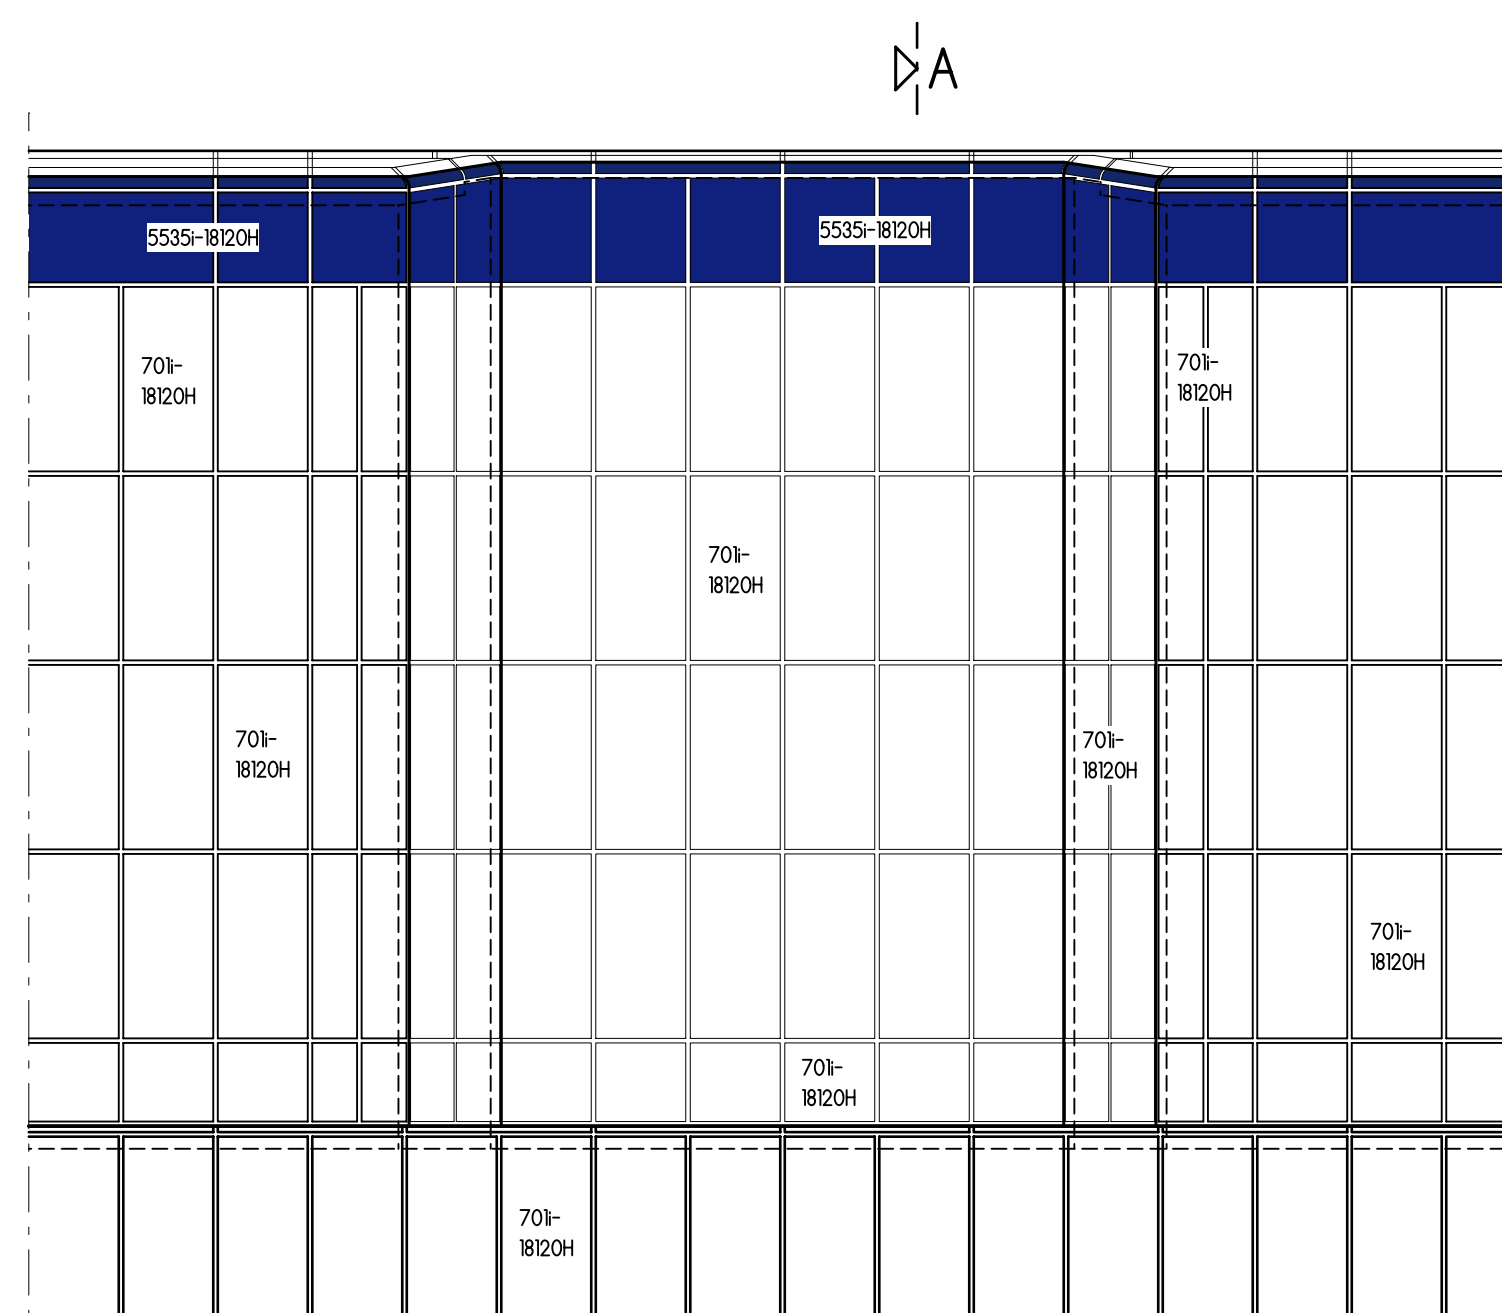

Technical drawing of a roof plan showing dimensions and labels. The drawing includes a grid of roof sections with various dimensions and labels. The roof is divided into several rectangular sections, some of which are shaded in blue. The dimensions are given in meters (m) and millimeters (mm). The labels include '91-32050H', '700-1820H', '91-53130', '900402-59620', '701-1820H', '91-53130', '900402-55730', and '701-34126H'.

DETAIL 7 S.: 1:10

This plan is just a recommendation and must only be used after release by the planner / architect commissioned by the building owner or approval by the direction of works authorised by the building owner!

AGROB BUCHTAL GmbH expressly excludes liability for all kinds of damages which may result from the plans!

Without corresponding release the documents are used on the own responsibility and at the sole risk of the executive of construction works.

Place, date _____ Stamp and signature _____

- - - - - static movement joints / joints in the structure
 - - - - - additional movement joints in the ceramic covering

Movement joints are to be positioned according to static requirements and local conditions or in accordance with the instructions of the architect or responsible resident engineer. All movement joints, additional expansion joints in the covering etc., which are shown in drawings from the service for architects, shall be regarded as recommendations only.

Our suggested methods of sealing are given for guidance only. Binding instructions must be given by the architect or supervision of construction.

We recommend to use reaction resin for filling the joints in the whole pool head area, including channel in case of chemical stresses caused by salt-, sea or thermal water. The entire pool shall be jointed with reaction resin. It is absolutely necessary to follow the processing instructions given by the manufacturer / supplier.

The currently valid RNA rules as well as the regulations of the country in question have to be observed.

Number and position of channel outlets are to be fixed by the expert planner.

Our instructions concerning the cleaning of ceramic coverings have strictly to be observed.

The colour representation in this plan is non-binding and may partly considerably differ in reality!

Drawing No:	Date:	design: G. Müller
Scale: 1:5 110	revised:	design:
Head of team: M. Grüner	revised:	design:
	revised:	design:

Drawing No:	Date:	design: G. Müller
Scale: 1:5 110	revised:	design:
Head of team: M. Grüner	revised:	design:
	revised:	design:

All recommendations regarding the application and the technical use of our own products or of products manufactured by third parties are given without any engagement.

The selection of materials and their technical use are incumbent on the purchaser or his customer (executives or construction works, planners / architects commissioned by the building owner and direction of works).

The technical regulations (leg. standards, codes of practice, product information etc.) have to be observed. We assume liability only for our products and refer to our General Terms of Sale and Delivery to which our liability conforms.

This drawing is protected by copyright.

It must not be duplicated or made accessible to third parties without our consent.

DEUTSCHE AGROB BUCHTAL