



SECTION A - A S.: 1:50

17. Водоприемный «ящик» с водоотводной трубой и фланцевым уплотнительным.

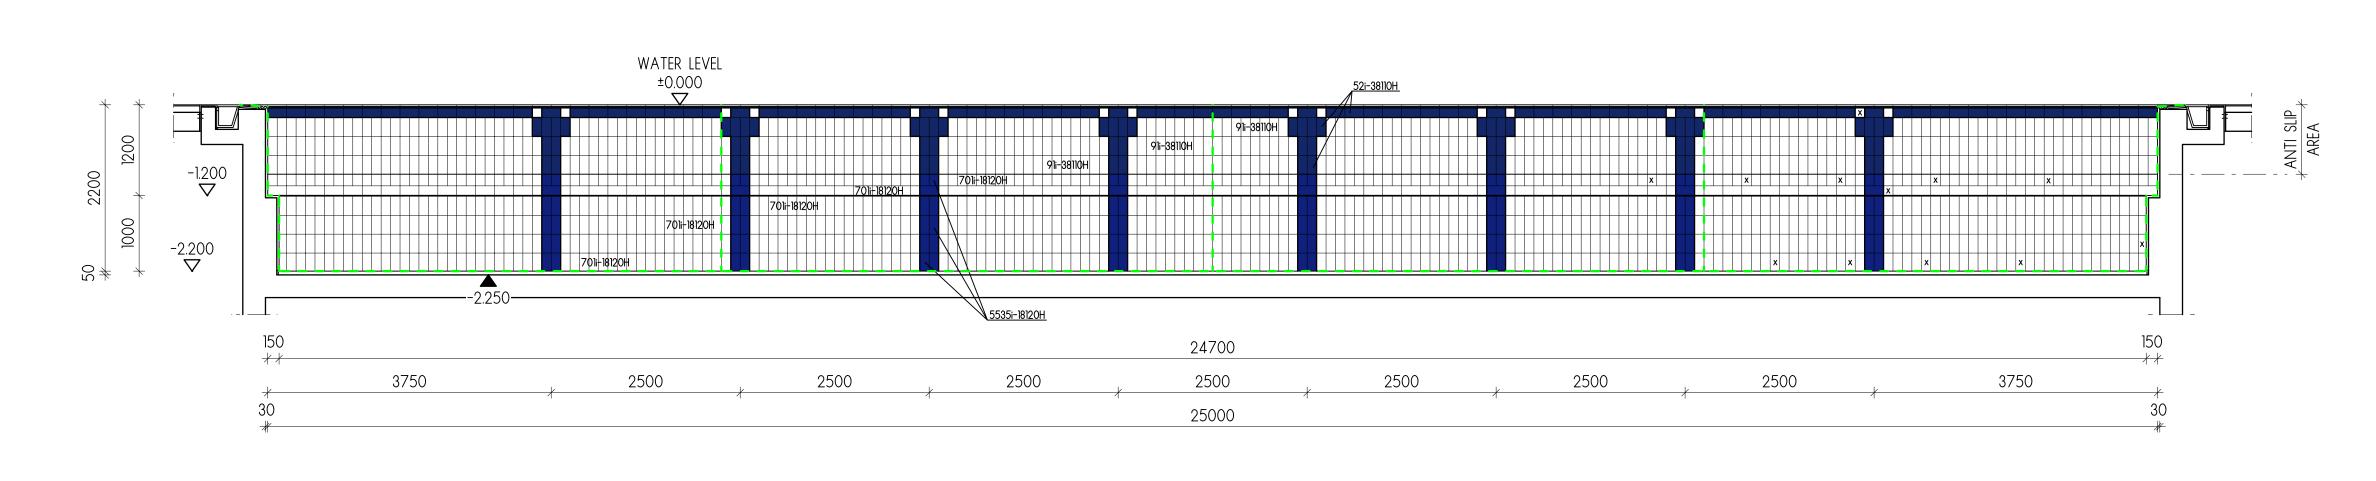

SECTION B - B S.: 1:50

DETAIL 1 S.: 1:5

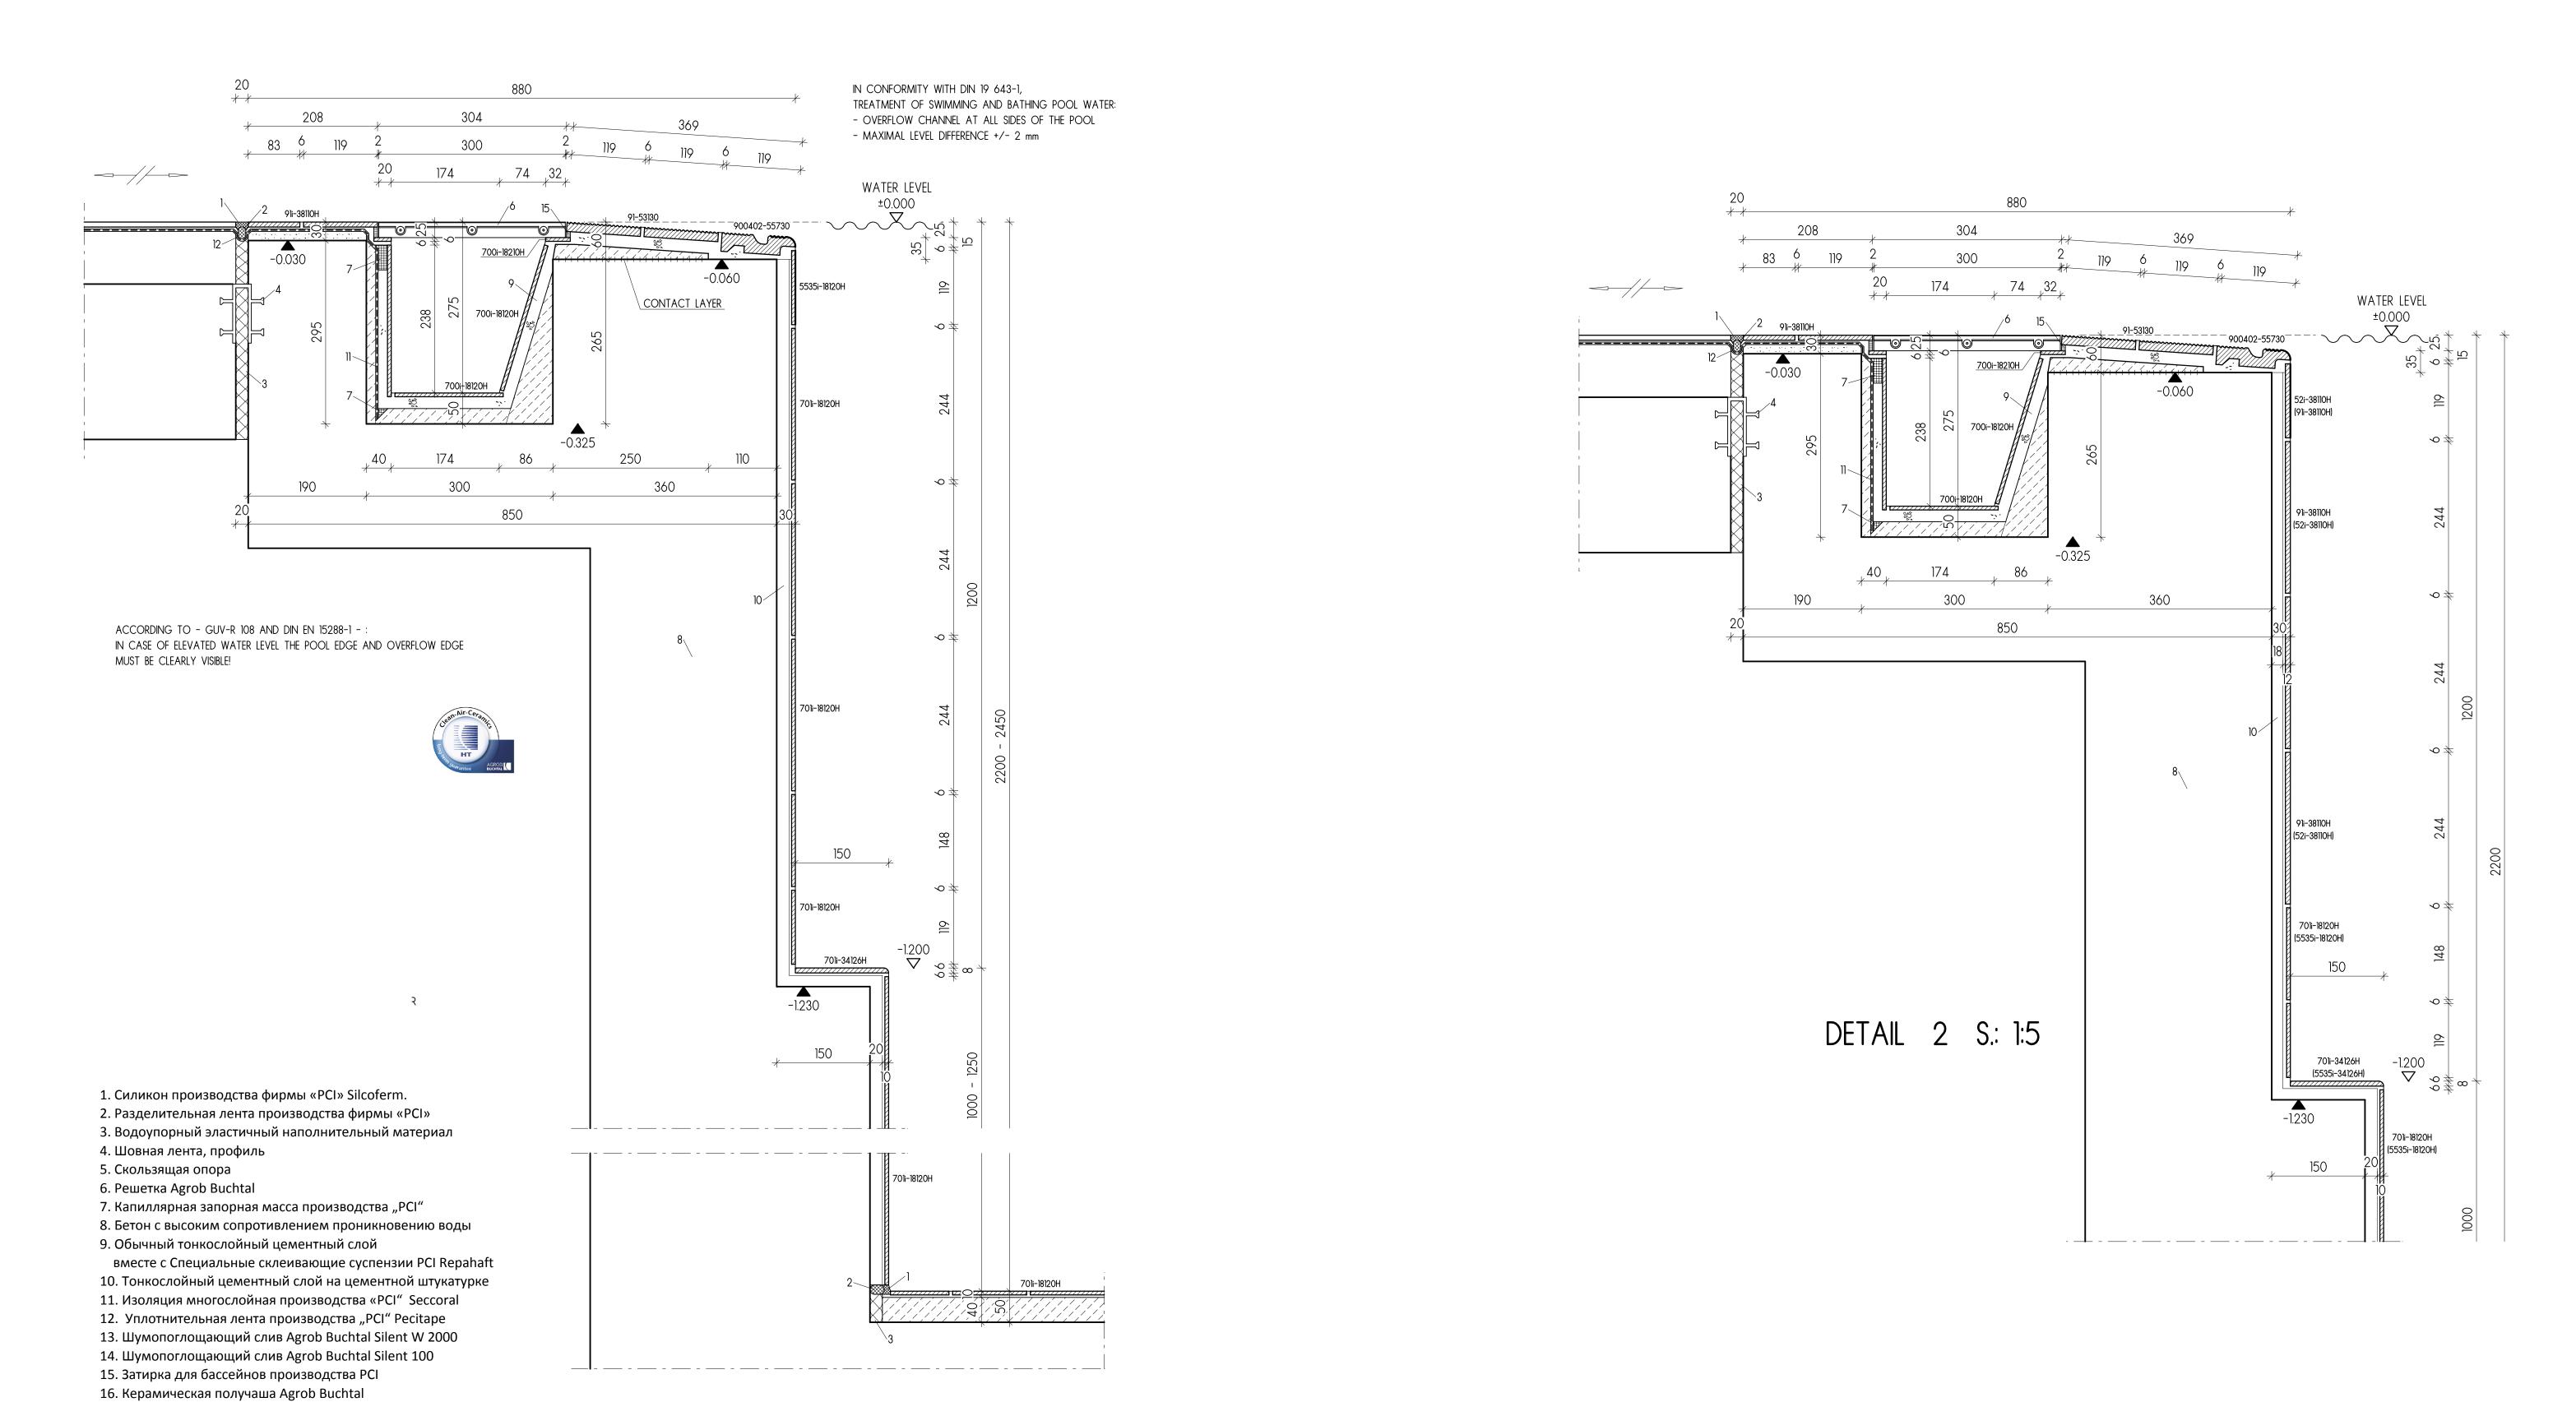

## Note of release:

This plan is just a recommendation and must only be used after release by the planner / architect commissioned by the building owner or approval by the direction of works authorised by the building owner!

AGROB BUCHTAL GmbH expressly excludes liability for all kinds of damages which may result from the plans!

Without corresponding release the documents are used on the own responsibility and at the sole risk of the executive of construction works.

This plan has been examined, found correct and released for execution:

Stamp and signature

## SPORTS COMPLEX

 $\cdot$  - - - -  $\cdot$  statical movement joints / joints in the structure  $\cdot$  - - - -  $\cdot$  additional movement joints in the ceramic covering Movement joints are to be positioned according to statical requirements and local conditions or in accordance with the instructions of the architect or responsible resident engineer. All movement joints, additional expansion joints in the covering etc., which are shown in drawings from the service for architects, shall be regard as recommendations only.

Our suggested methods of sealing are given for guidance only.

Binding instructions must be given by the architect or supervision of construction. We recommend to use reaction resin for filling the joints in the whole pool head area, including channel. In case of chemical stresses caused by salt-, sea or thermal water, the entire pool should be jointed with reaction resin. It is absolutely necessary to follow the processing instructions given by the manufacturer / supplier.

The currently valid FINA rules as well as the regulations of the country in question have to be observed. Number and position of channel outlets are to be fixed by the expert planner.

Our instructions concerning the cleaning of ceramic coverings have strictly to be observed. The colour representation in this plan is non-binding and may partly considerably differ in reality!

Project No.:

Building Project: Swimming pool 25 x 52m

Details 1 + 2 and sections A-A- + B-B

Planning:

Drawing No.: Scale: Head of team: M. Grüner

design: G. Müller revised: design: revised:

All recommendations regarding the application and the technical use of our own products or of products manufactured by third parties are given without any engagement. The selection of materials and their technical use are incumbent on the purchaser or his customer (executives or construction works, planners / architects commissioned by the building owner and direction of works). The technical regulations (e.g. standards, codes of practice, product information etc.) have to be

observed. We assume liability only for our products and refer to our General Terms of Sale and Delivery to which our liability conforms. This drawing is protected by copyright. It must not be duplicated or made accessible to third parties without our consent.

DEUTSCHE AGROB BUCHTAL

H/B = 800 / 1189 (0.95m<sup>2</sup>)